



Isaac Regional
Planning Scheme 2021
Plans for Trunk Infrastructure
Sewerage Network
Isaac Region

EXISTING TRUNK INFRASTRUCTURE

- Effluent Main
- Gravity Main
- Rising Main
- Sewerage Treatment Plant
- Pump Station

FUTURE TRUNK INFRASTRUCTURE


- Effluent Main
- Gravity Main
- Rising Main
- Sewerage Treatment Plant
- Pump Station

General


- Property Boundaries
- Service Catchment Boundary
- Local Government Boundary

DIGITAL CADASTRAL DATA BASE - BOUNDARY & TERRAIN INFORMATION.
Based on or contains data provided by the State of Queensland (Department of Natural Resources and Mines) [2025]. In consideration of the State permitting use of this data you acknowledge and agree that the State gives no warranty in relation to the data (including accuracy, reliability, completeness, currency or suitability) and accepts no liability (including without limitation, liability in negligence) for any loss, damage or costs (including consequential damage) relating to any use of the data. Data must not be used for direct marketing or be used in breach of the privacy laws.

Geocentric Datum of Australia (GDA94)
Version: 1.1
Gazettal Date: 01/09/2026
Approx Scale @ A3 1:1,520,000
0 81.99 km

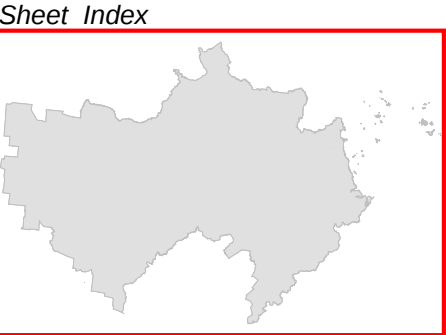

Plans for Trunk Infrastructure
SEW - 001 - Isaac Region

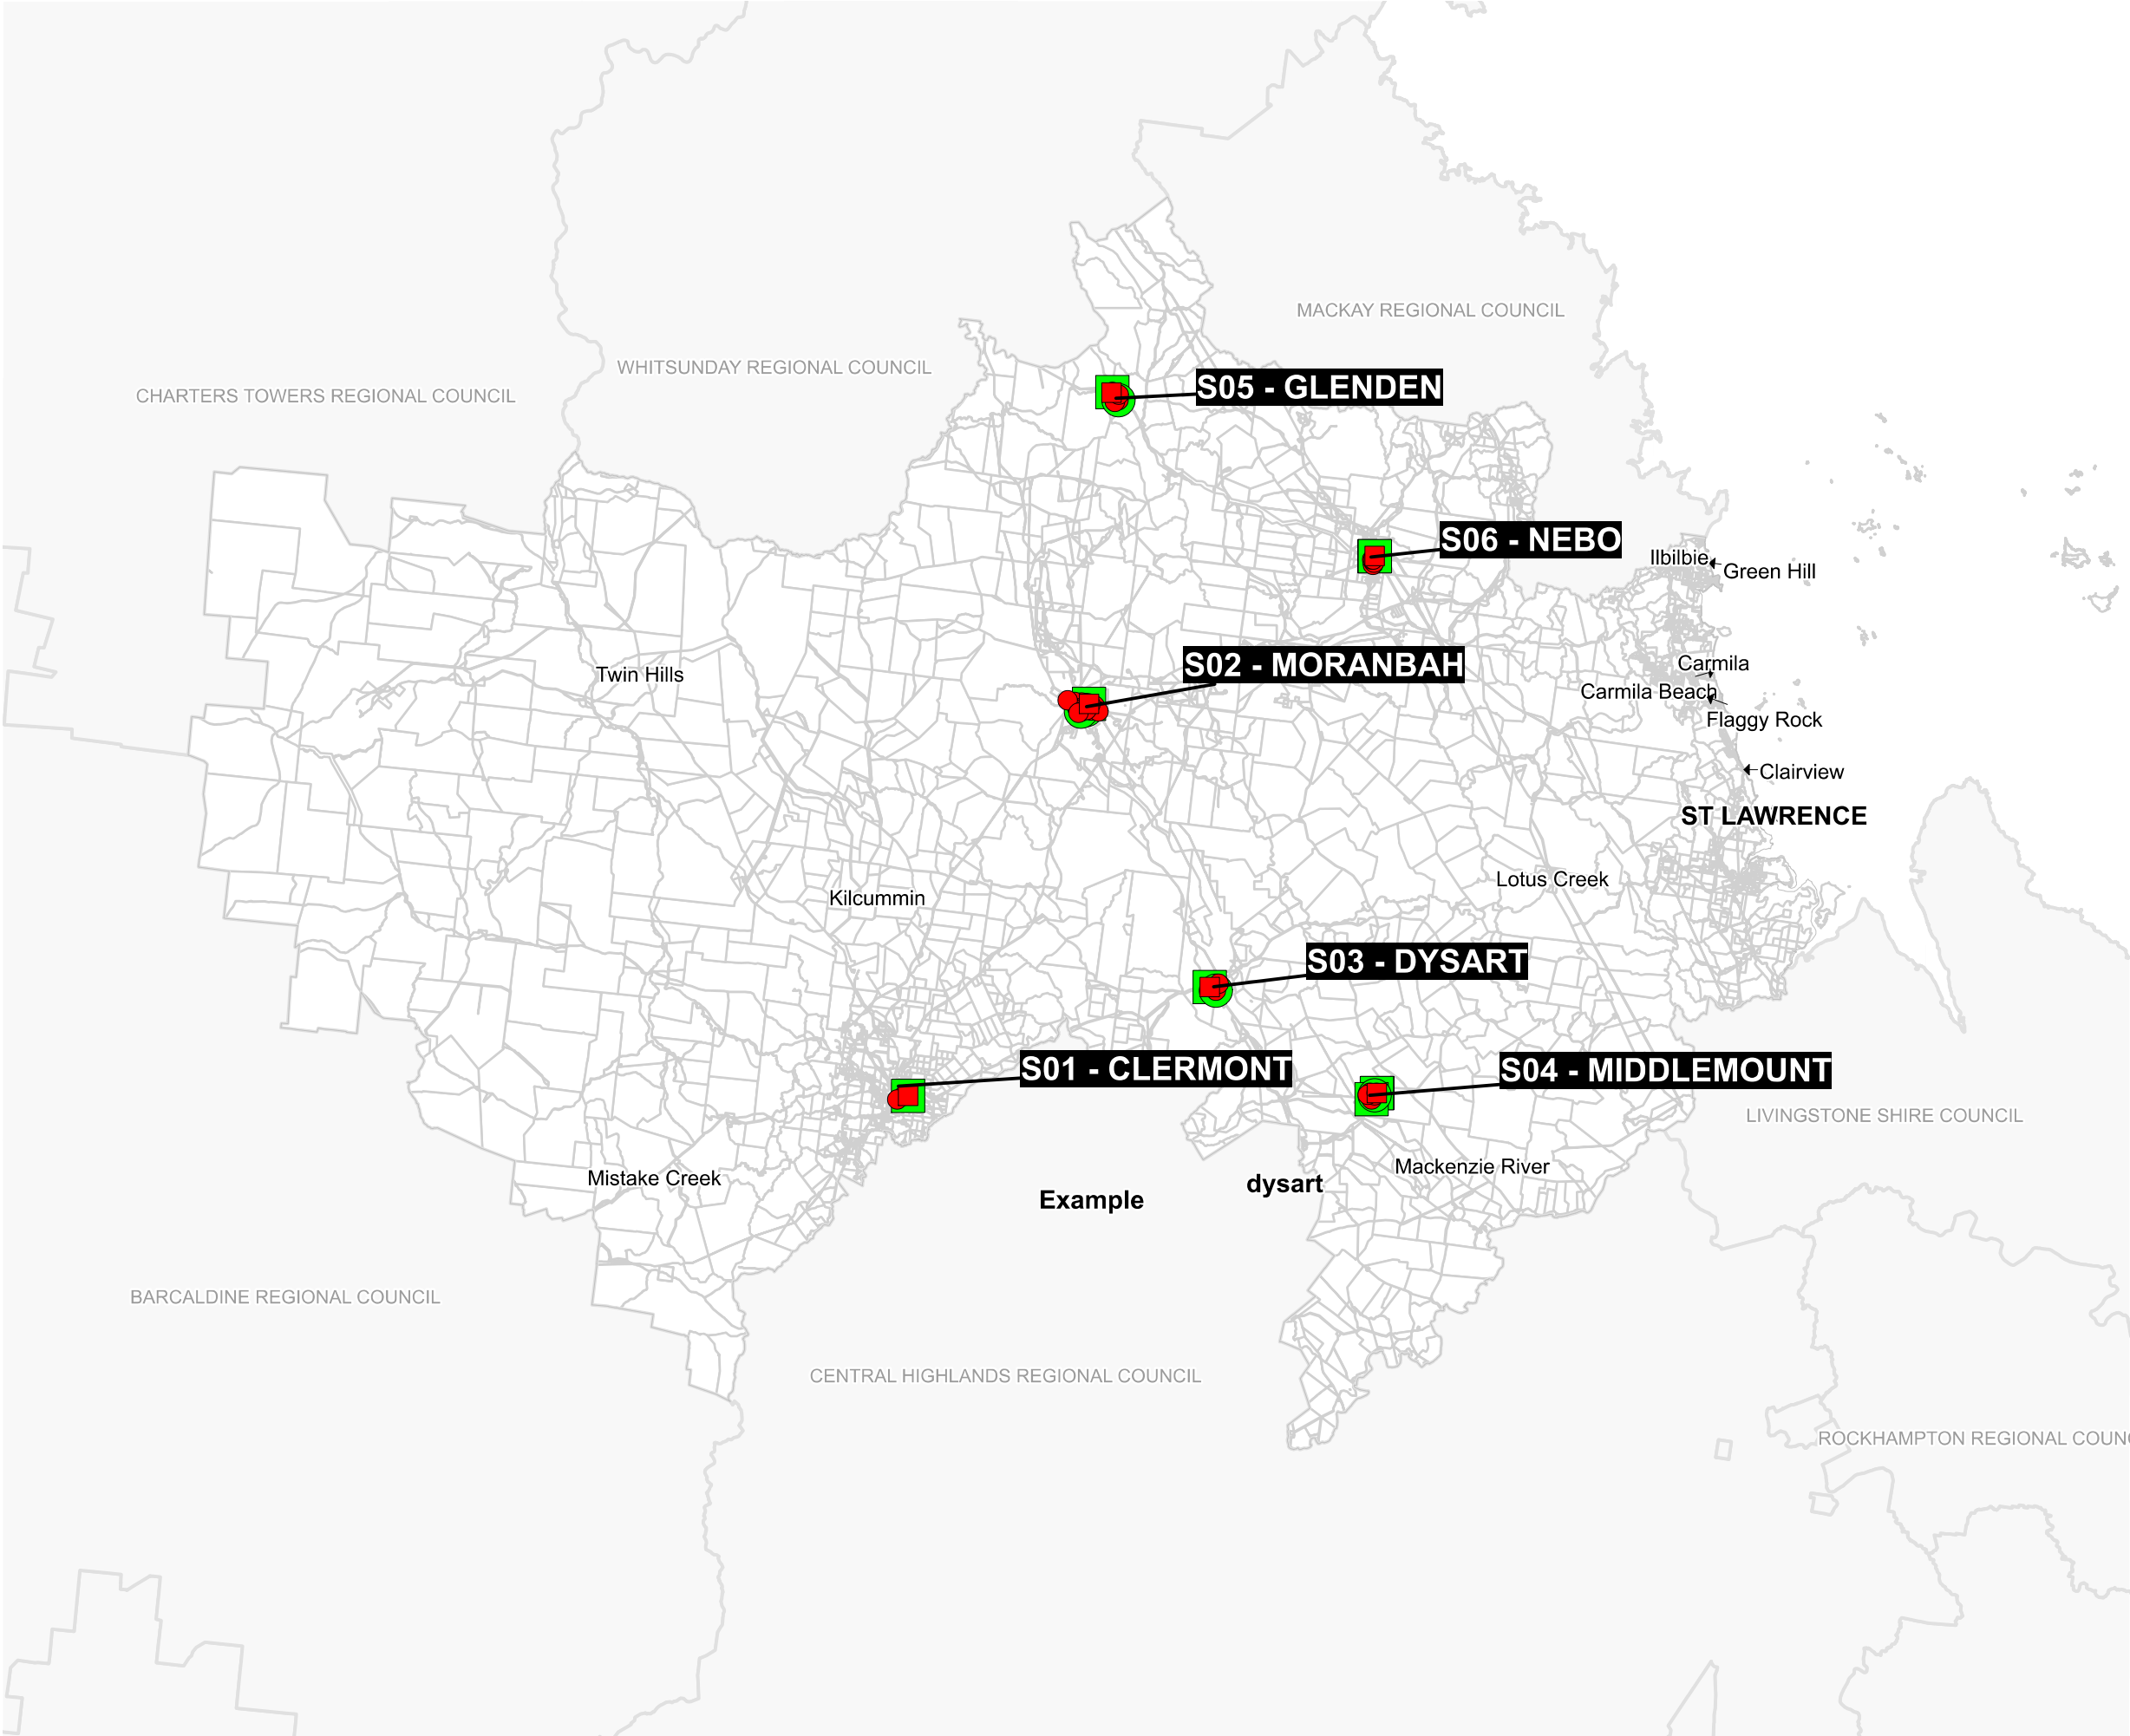



Isaac Regional
Planning Scheme 2021
Plans for Trunk Infrastructure
Sewerage Network
Glenden

EXISTING TRUNK INFRASTRUCTURE

- Effluent Main
- Gravity Main
- Rising Main
- Sewerage Treatment Plant
- Pump Station

FUTURE TRUNK INFRASTRUCTURE

- Effluent Main
- Gravity Main
- Rising Main
- Sewerage Treatment Plant
- Pump Station

General


- Property Boundaries
- Service Catchment Boundary
- Local Government Boundary

DIGITAL CADASTRAL DATA BASE - BOUNDARY & TERRAIN INFORMATION.
Based on or contains data provided by the State of Queensland (Department of Natural Resources and Mines) [2025]. In consideration of the State permitting use of this data you acknowledge and agree that the State gives no warranty in relation to the data (including accuracy, reliability, completeness, currency or suitability) and accepts no liability (including without limitation, liability in negligence) for any loss, damage or costs (including consequential damage) relating to any use of the data. Data must not be used for direct marketing or be used in breach of the privacy laws.

Geocentric Datum of Australia (GDA94)
Version: 1.1
Gazettal Date: 01/09/2026
Approx Scale @ A3 1:20,000
0 1.04 km



Sheet Index

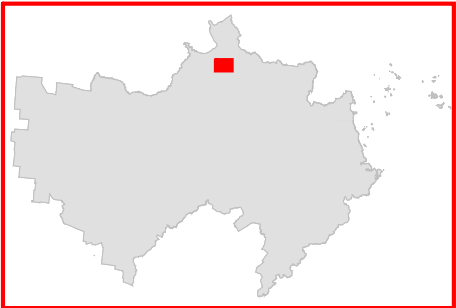

**Isaac Regional
Planning Scheme 2021
Plans for Trunk Infrastructure
Sewerage Network
Nebo**

EXISTING TRUNK INFRASTRUCTURE

-  Effluent Main
-  Gravity Main
-  Rising Main
-  Sewerage Treatment Plant
-  Pump Station

FUTURE TRUNK INFRASTRUCTURE

-  Effluent Main
-  Gravity Main
-  Rising Main
-  Sewerage Treatment Plant
-  Pump Station

General

-  Property Boundaries
-  Service Catchment Boundary
-  Local Government Boundary

DIGITAL CADASTRAL DATA BASE - BOUNDARY & TERRAIN INFORMATION.


Based on or contains data provided by the State of Queensland (Department of Natural Resources and Mines) [2025]. In consideration of the State permitting use of this data you acknowledge and agree that the State gives no warranty in relation to the data (including accuracy, reliability, completeness, currency or suitability) and accepts no liability (including without limitation, liability in negligence) for any loss, damage or costs (including consequential damage) relating to any use of the data. Data must not be used for direct marketing or be used in breach of the privacy laws.

Geocentric Datum of Australia (GDA94)

Version: 1.1

Gazettal Date: 01/09/2026


Approx Scale @ A3 1:30,000

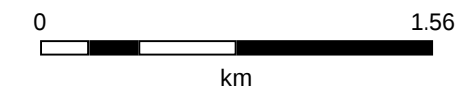

Sheet Index



**Plans for Trunk Infrastructure
SEW - 003 - Nebo**

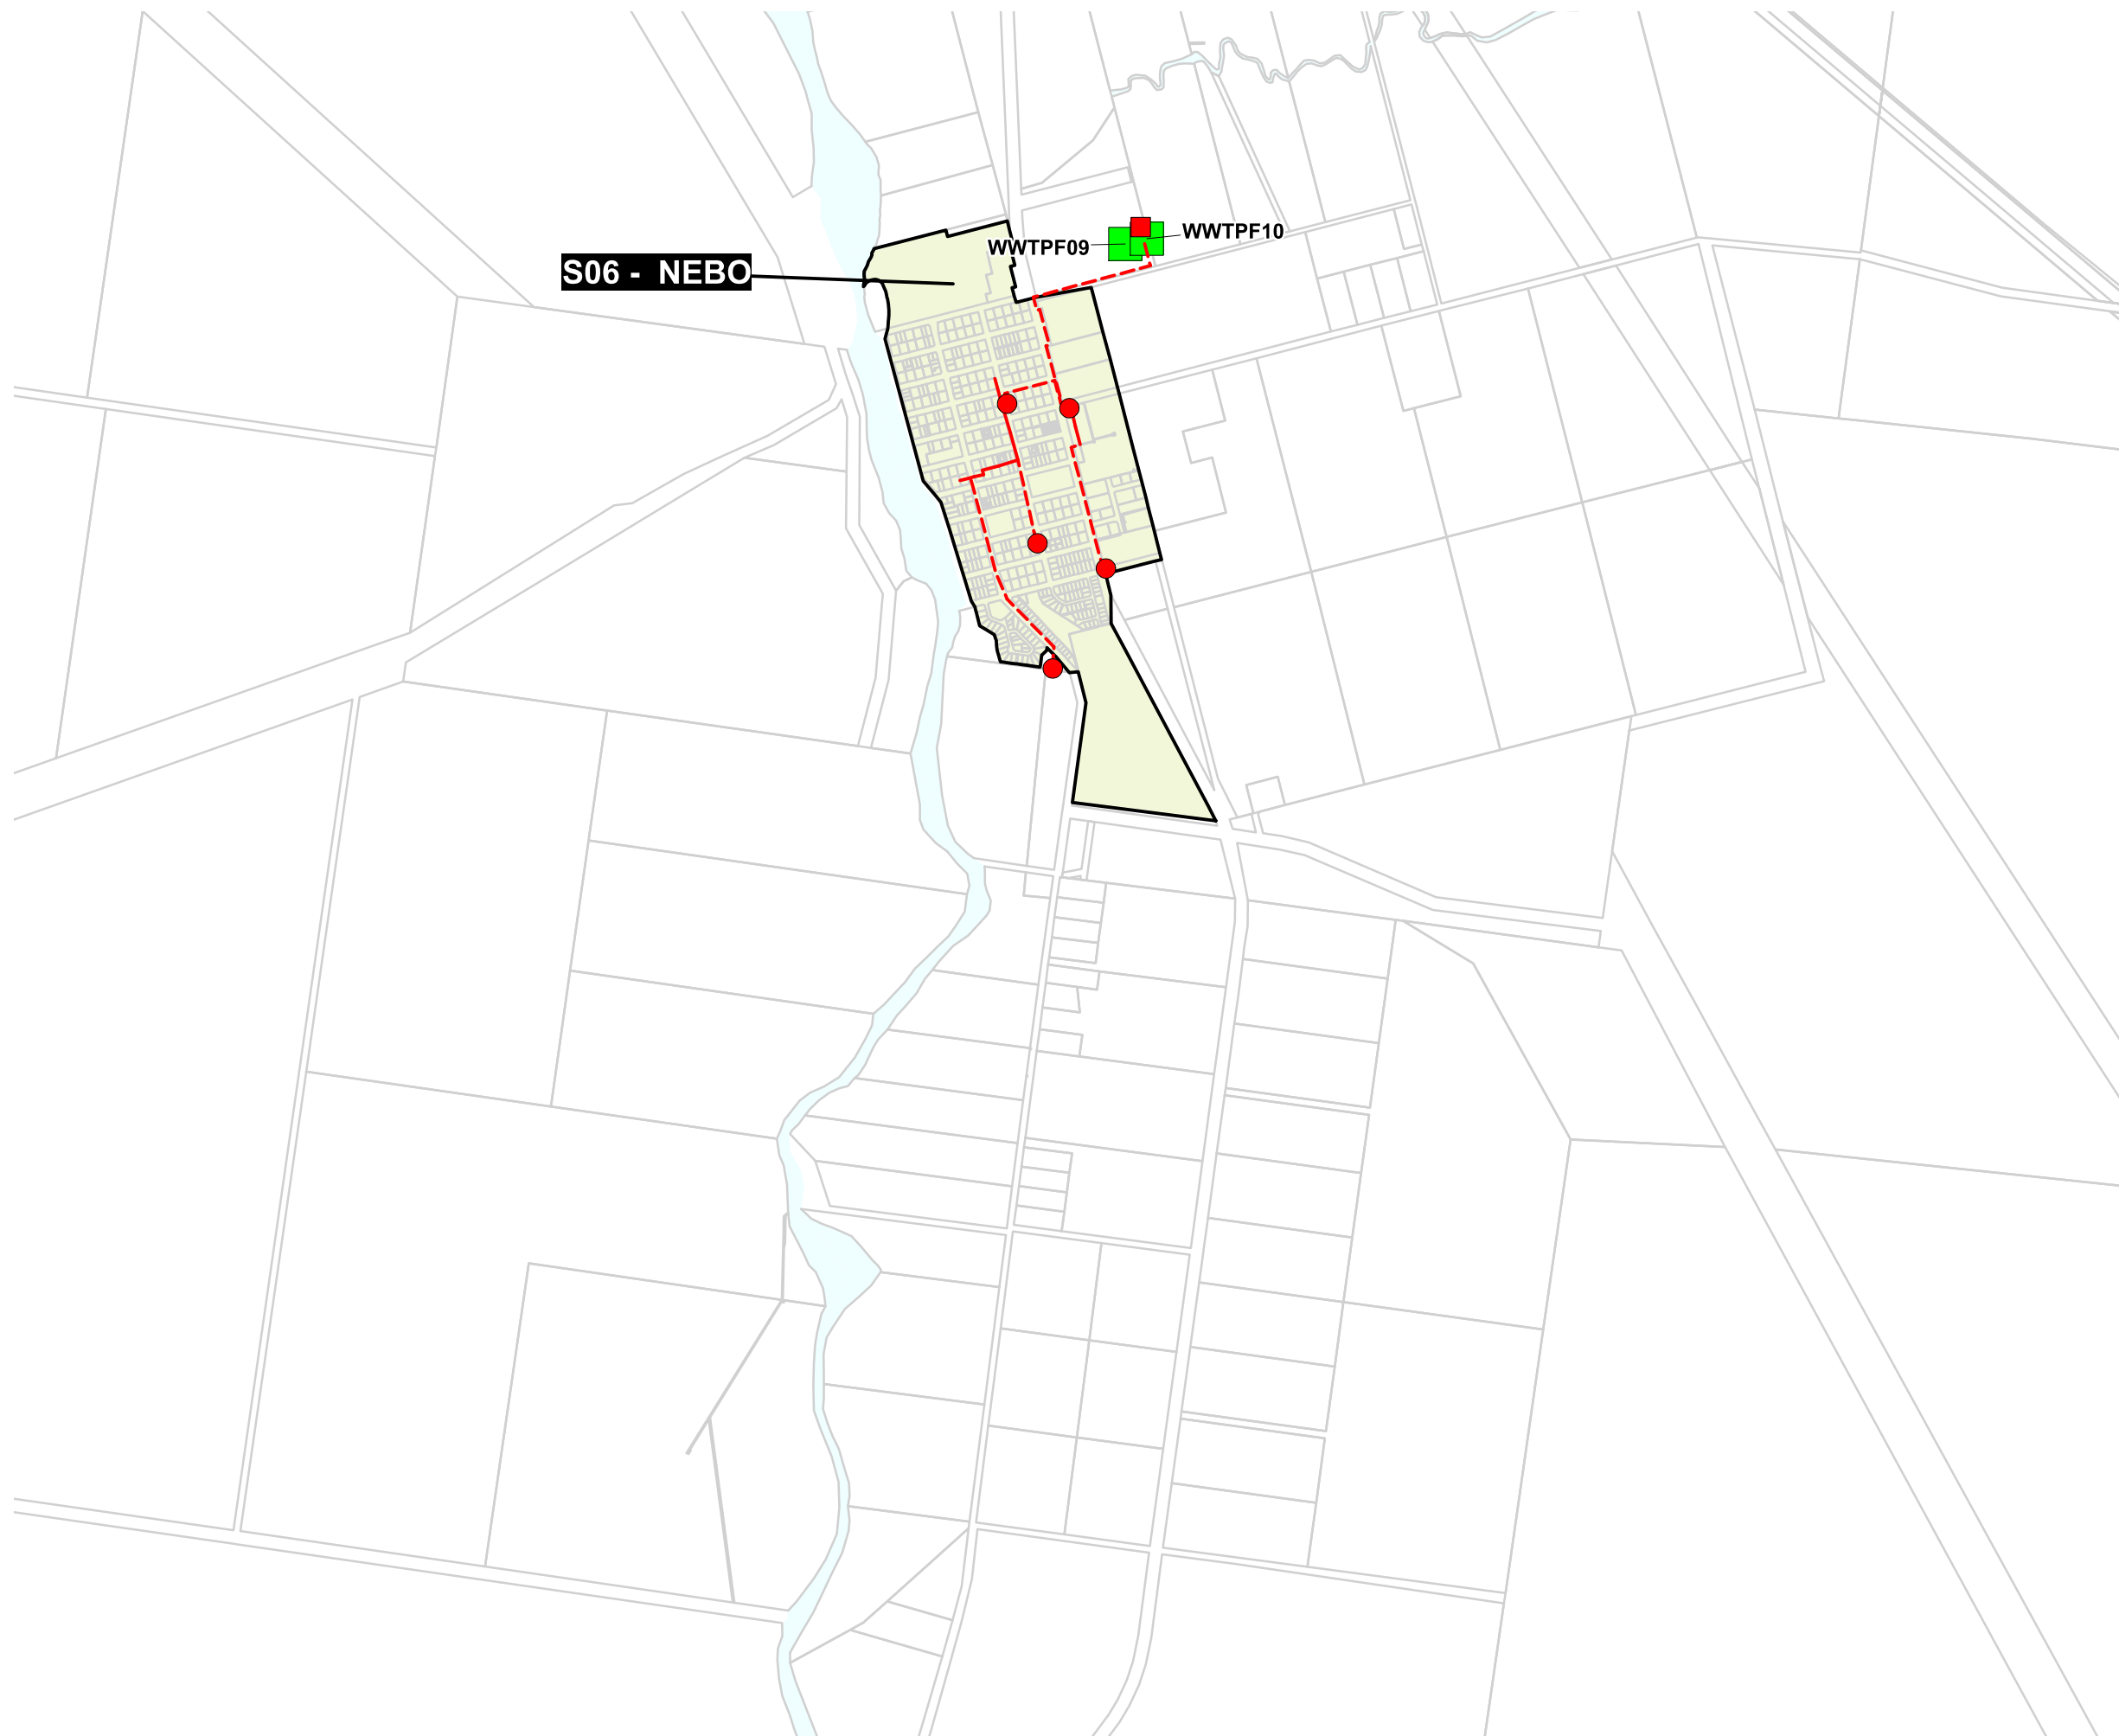

Isaac Regional
Planning Scheme 2021
Plans for Trunk Infrastructure
Sewerage Network
Moranbah

EXISTING TRUNK INFRASTRUCTURE

- Effluent Main
- Gravity Main
- Rising Main
- Sewerage Treatment Plant
- Pump Station

FUTURE TRUNK INFRASTRUCTURE


- Effluent Main
- Gravity Main
- Rising Main
- Sewerage Treatment Plant
- Pump Station

General

- Property Boundaries
- Service Catchment Boundary
- Local Government Boundary

DIGITAL CADASTRAL DATA BASE - BOUNDARY & TERRAIN INFORMATION.
Based on or contains data provided by the State of Queensland (Department of Natural Resources and Mines) [2025]. In consideration of the State permitting use of this data you acknowledge and agree that the State gives no warranty in relation to the data (including accuracy, reliability, completeness, currency or suitability) and accepts no liability (including without limitation, liability in negligence) for any loss, damage or costs (including consequential damage) relating to any use of the data. Data must not be used for direct marketing or be used in breach of the privacy laws.

Geocentric Datum of Australia (GDA94)
Version: 1.1
Gazettal Date: 01/09/2026
Approx Scale @ A3 1:30,000
0 1.56
km

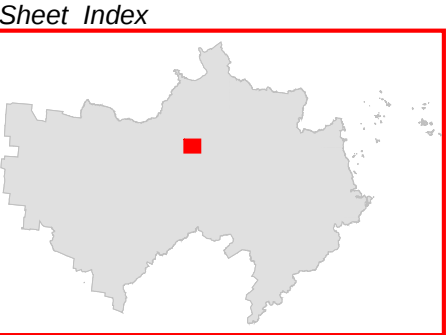



Isaac Regional
Planning Scheme 2021
Plans for Trunk Infrastructure
Sewerage Network
Clermont

EXISTING TRUNK INFRASTRUCTURE

- Effluent Main
- Gravity Main
- Rising Main
- Sewerage Treatment Plant
- Pump Station

FUTURE TRUNK INFRASTRUCTURE

- Effluent Main
- Gravity Main
- Rising Main
- Sewerage Treatment Plant
- Pump Station

General

- Property Boundaries
- Service Catchment Boundary
- Local Government Boundary


DIGITAL CADASTRAL DATA BASE - BOUNDARY & TERRAIN INFORMATION.
Based on or contains data provided by the State of Queensland (Department of Natural Resources and Mines) [2025]. In consideration of the State permitting use of this data you acknowledge and agree that the State gives no warranty in relation to the data (including accuracy, reliability, completeness, currency or suitability) and accepts no liability (including without limitation, liability in negligence) for any loss, damage or costs (including consequential damage) relating to any use of the data. Data must not be used for direct marketing or be used in breach of the privacy laws.

Geocentric Datum of Australia (GDA94)
Version: 1.1
Gazettal Date: 01/09/2026

Approx Scale @ A3 1:20,000
0 1.04
km



Sheet Index

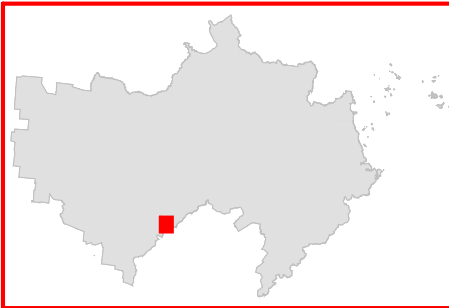

Plans for Trunk Infrastructure
SEW - 005 - Clermont

S01 - CLERMONT

WWTPF11

Isaac Regional
Planning Scheme 2021
Plans for Trunk Infrastructure
Sewerage Network
Dysart

EXISTING TRUNK INFRASTRUCTURE

- Effluent Main
- Gravity Main
- Rising Main
- Sewerage Treatment Plant
- Pump Station

FUTURE TRUNK INFRASTRUCTURE

- Effluent Main
- Gravity Main
- Rising Main
- Sewerage Treatment Plant
- Pump Station

General

- Property Boundaries
- Service Catchment Boundary
- Local Government Boundary

DIGITAL CADASTRAL DATA BASE - BOUNDARY & TERRAIN INFORMATION.
Based on or contains data provided by the State of Queensland (Department of Natural Resources and Mines) [2025]. In consideration of the State permitting use of this data you acknowledge and agree that the State gives no warranty in relation to the data (including accuracy, reliability, completeness, currency or suitability) and accepts no liability (including without limitation, liability in negligence) for any loss, damage or costs (including consequential damage) relating to any use of the data. Data must not be used for direct marketing or be used in breach of the privacy laws.

Geocentric Datum of Australia (GDA94)
Version: 1.1
Gazettal Date: 01/09/2026

Approx Scale @ A3 1:20,000



Sheet Index



Plans for Trunk Infrastructure
SEW - 006 - Dysart

Isaac Regional
Planning Scheme 2021
Plans for Trunk Infrastructure
Sewerage Network
Middlemount

EXISTING TRUNK INFRASTRUCTURE

- Effluent Main
- Gravity Main
- Rising Main
- Sewerage Treatment Plant
- Pump Station

FUTURE TRUNK INFRASTRUCTURE

- Effluent Main
- Gravity Main
- Rising Main
- Sewerage Treatment Plant
- Pump Station

General

- Property Boundaries
- Service Catchment Boundary
- Local Government Boundary

S04 - MIDDLEMOUNT

WWTPF15

PSF09

DIGITAL CADASTRAL DATA BASE - BOUNDARY & TERRAIN INFORMATION.

Based on or contains data provided by the State of Queensland (Department of Natural Resources and Mines) [2025]. In consideration of the State permitting use of this data you acknowledge and agree that the State gives no warranty in relation to the data (including accuracy, reliability, completeness, currency or suitability) and accepts no liability (including without limitation, liability in negligence) for any loss, damage or costs (including consequential damage) relating to any use of the data. Data must not be used for direct marketing or be used in breach of the privacy laws.

Geocentric Datum of Australia (GDA94)

Version: 1.1

Gazettal Date: 01/09/2026

Approx Scale @ A3 1:20,000



Sheet Index



Plans for Trunk Infrastructure
SEW - 007 - Middlemount